
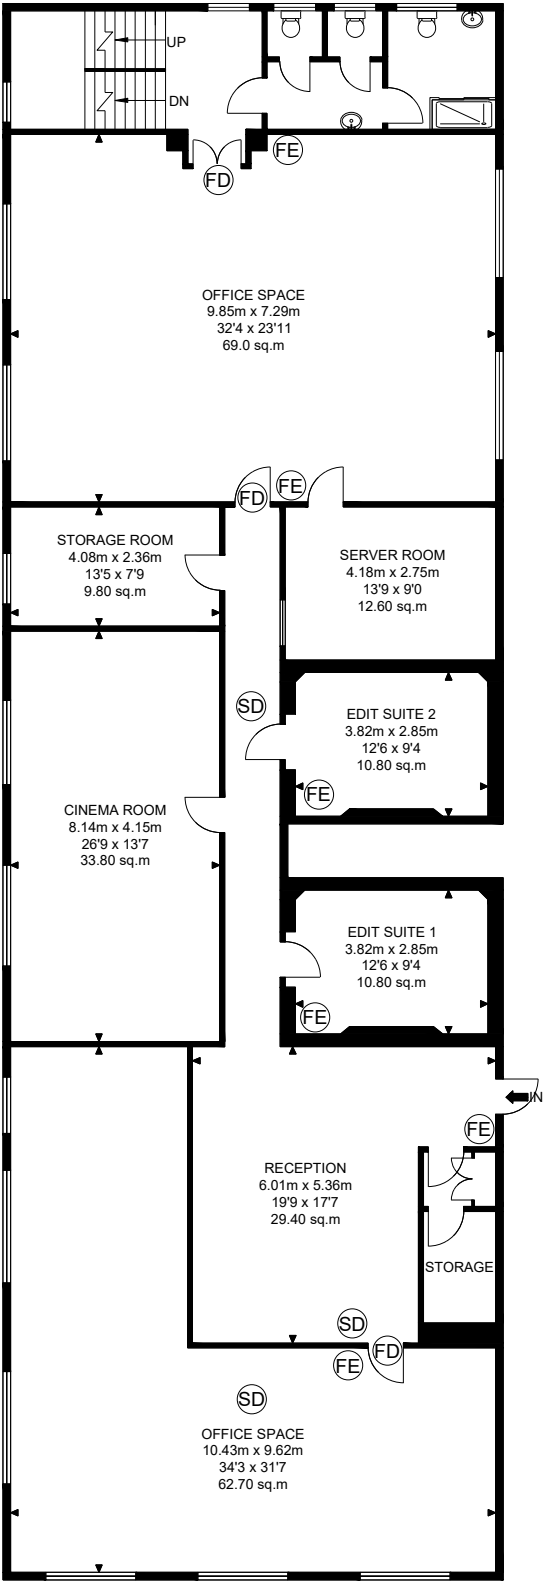


Spring Studios, 10 Spring Place, London NW5 3BH

Key:

- SD SMOKE DETECTOR
- FD FIRE DOOR
- FE FIRE EXTINGUISHER

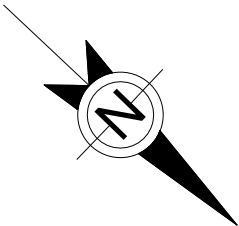

3rd Floor

APPROX. GROSS INTERNAL FLOOR AREA 3144.13 SQ FT / 292.10 SQM

Whilst every attempt has been made to ensure the accuracy of the floor plan contained here, measurements of doors, windows, rooms and any other items are approximated and no responsibility is taken for any error, omission or mis-statement. This plan is for illustrative purposes only and should be used as such by any prospective purchaser. The service, system and appliances shown have not been tested and no guarantee as to their operability or efficiency can be given.

© SpacePhoto

Photography and Floor Plan

1:150 CM @ A4



SCALE: From the plan to be scaled, the above scale bar must measure correct, e.g. 5 Centimeters when printed



SpacePhoto.LTD
37 Stradella Road, London, SE24 9HN

FLOOR PLANS, LEASE PLANS, ALCOHOL LICENSE PLANS
EPC - ENERGY PERFORMANCE CERTIFICATES,
PROPERTY PHOTOGRAPHY, BROCHURES

drawing title

scale 1:150 CM @ A4



copyright WWW.SPACEPHOTO.CO>UK

date

Spring Studios, 10 Spring Place, London NW5 3BH

Key:

- SD SMOKE DETECTOR
- FD FIRE DOOR
- FE FIRE EXTINGUISHER

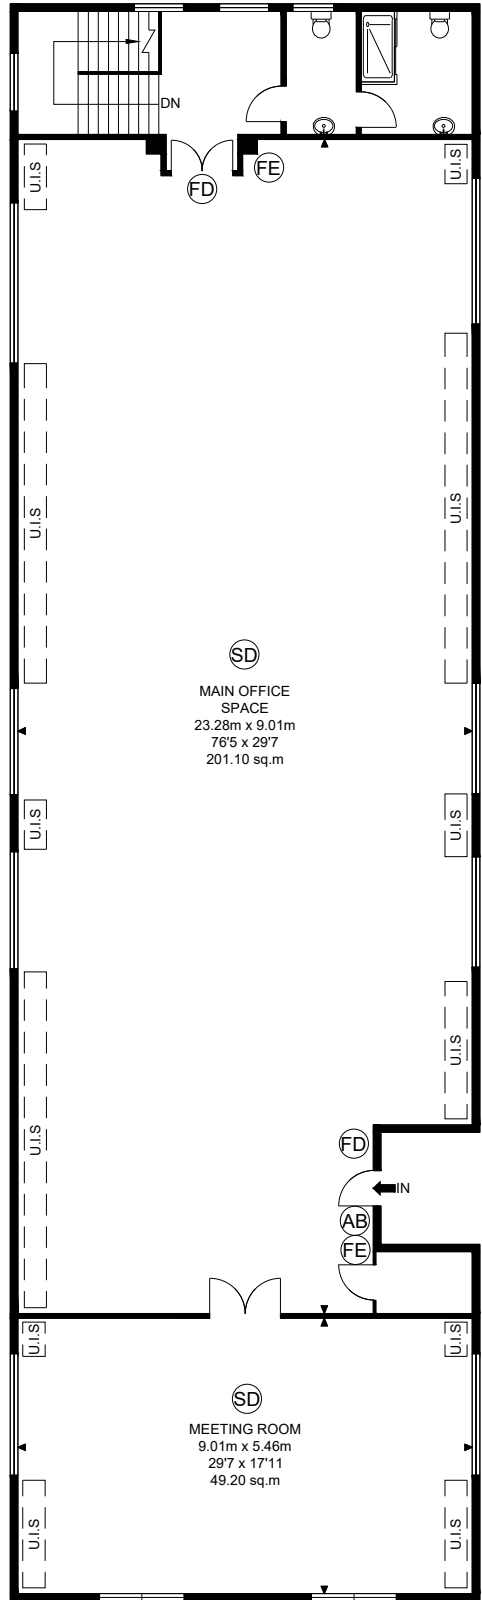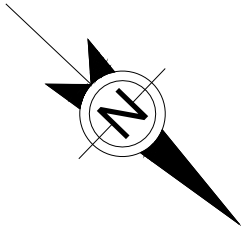

4th Floor


APPROX. GROSS INTERNAL FLOOR AREA 2990.21 SQ FT / 277.80 SQM

Whilst every attempt has been made to ensure the accuracy of the floor plan contained here, measurements of doors, windows, rooms and any other items are approximated and no responsibility is taken for any error, omission or mis-statement. This plan is for illustrative purposes only and should be used as such by any prospective purchaser. The service, system and appliances shown have not been tested and no guarantee as to their operability or efficiency can be given.

© SpacePhoto

Photography and Floor Plan

1:150 CM @ A4

 

SCALE: From the plan to be scaled, the above scale bar must measure correct, e.g. 5 Centimeters when printed



SpacePhoto.LTD
37 Stradella Road, London, SE24 9HN

FLOOR PLANS, LEASE PLANS, ALCOHOL LICENSE PLANS
EPC - ENERGY PERFORMANCE CERTIFICATES,
PROPERTY PHOTOGRAPHY, BROCHURES

drawing title

scale 1:150 CM @ A4

copyright WWW.SPACEPHOTO.CO>UK

date